


THIS CERTIFIES THAT ON 2/5/87 I SURVEYED THE PROPERTY SHOWN HEREON, AND THE TITLE LINES AND IMPROVEMENTS ARE AS SHOWN ON THIS PLAT. *S. M. Wheelan* VA. CERT. NO. 1443

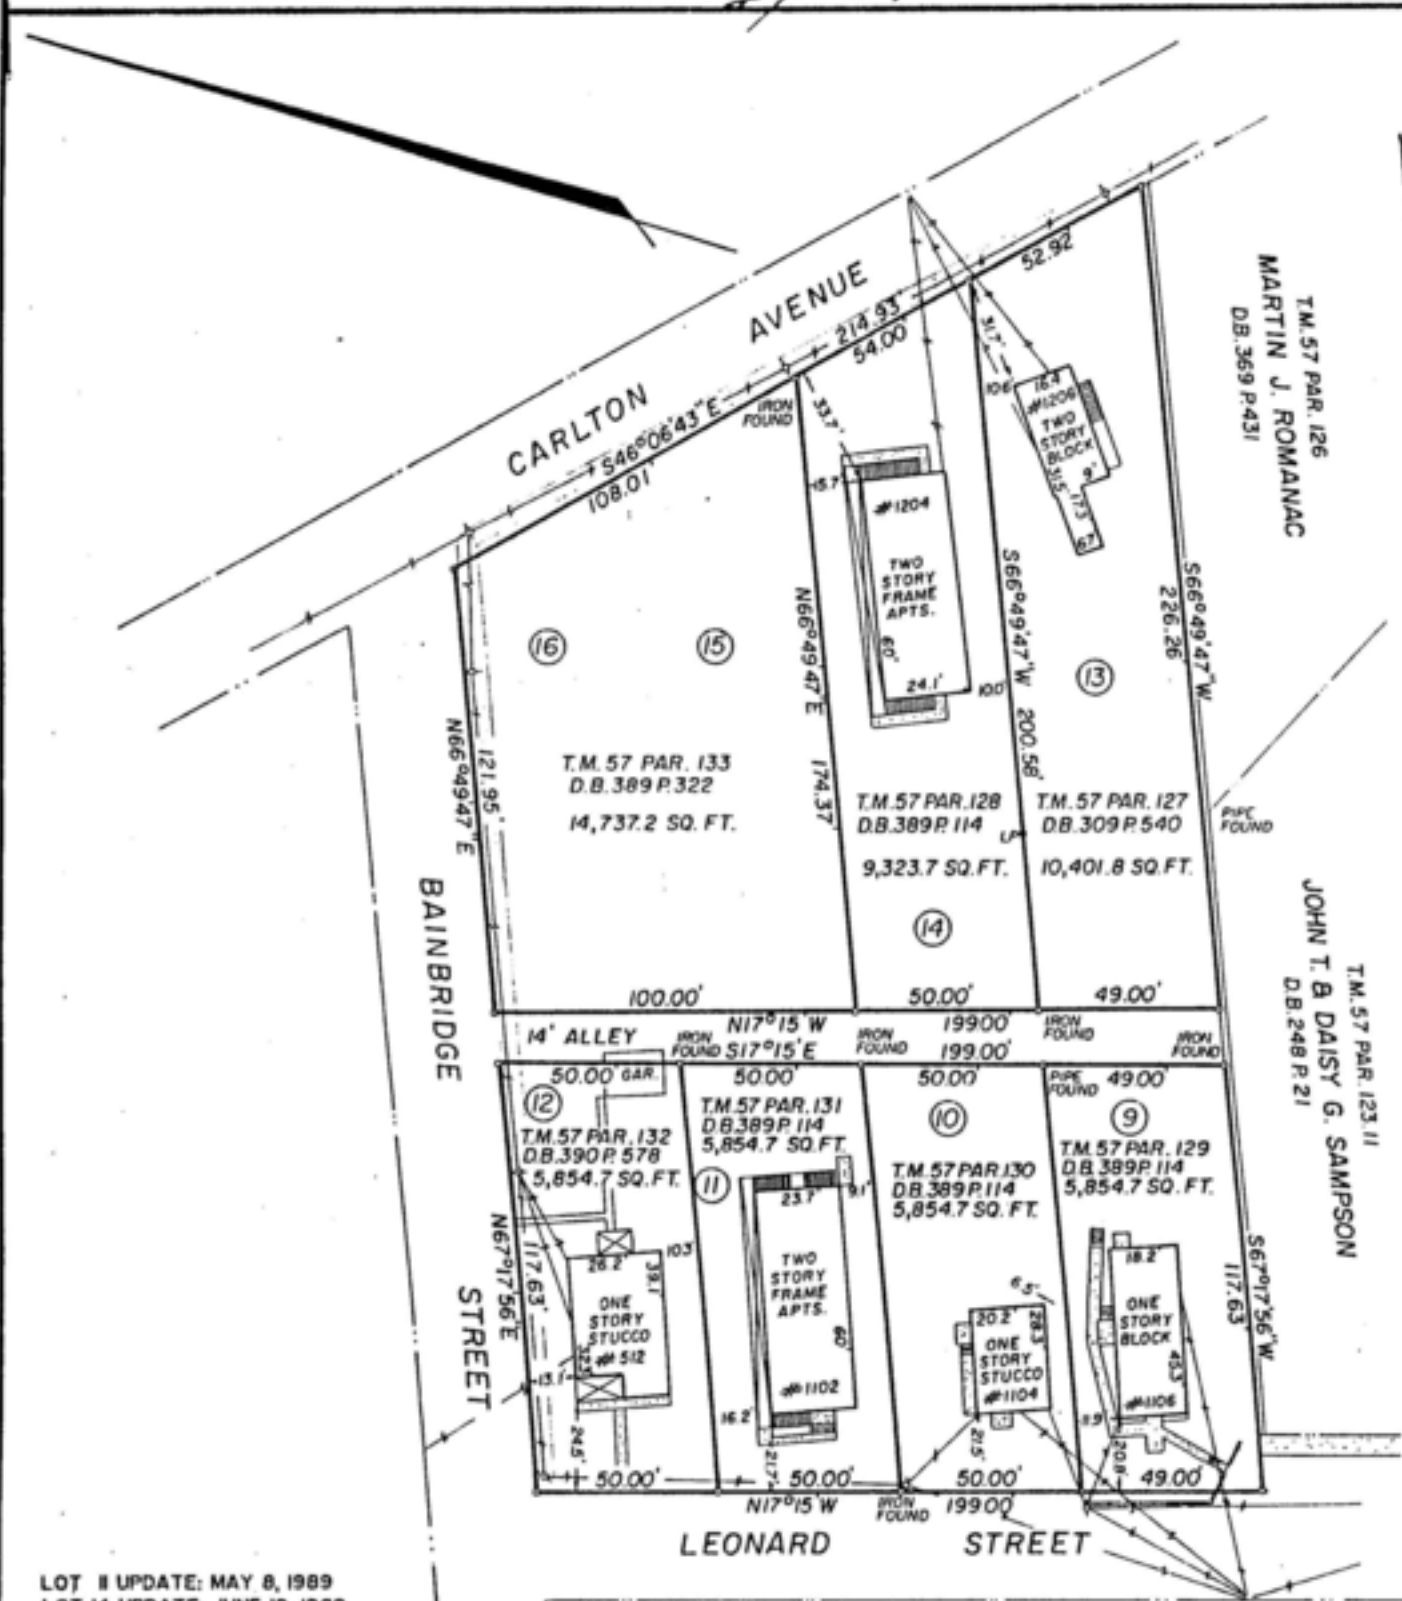


T.M. 57 PAR. 126
MARTIN J. ROMANAC
D.B. 369 P. 431

T.M. 57 PAR. 123 11
JOHN T. & DAISY G. SAMPSON
D.B. 248 P. 21

LOT 11 UPDATE: MAY 8, 1989
LOT 14 UPDATE: JUNE 19, 1989

SUBDIVISION PLAT, D.B. 69 P. 309
SUBJECT PROPERTIES LIE WITHIN HUD FLOOD ZONE C.
(NOT A FLOOD HAZARD AREA)

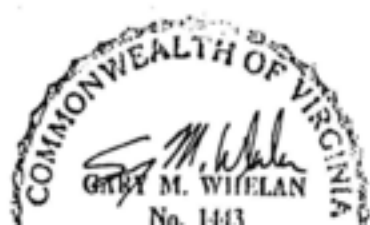

PLAT SHOWING PHYSICAL SURVEY OF
LOTS 9 - 16